


Key Plan

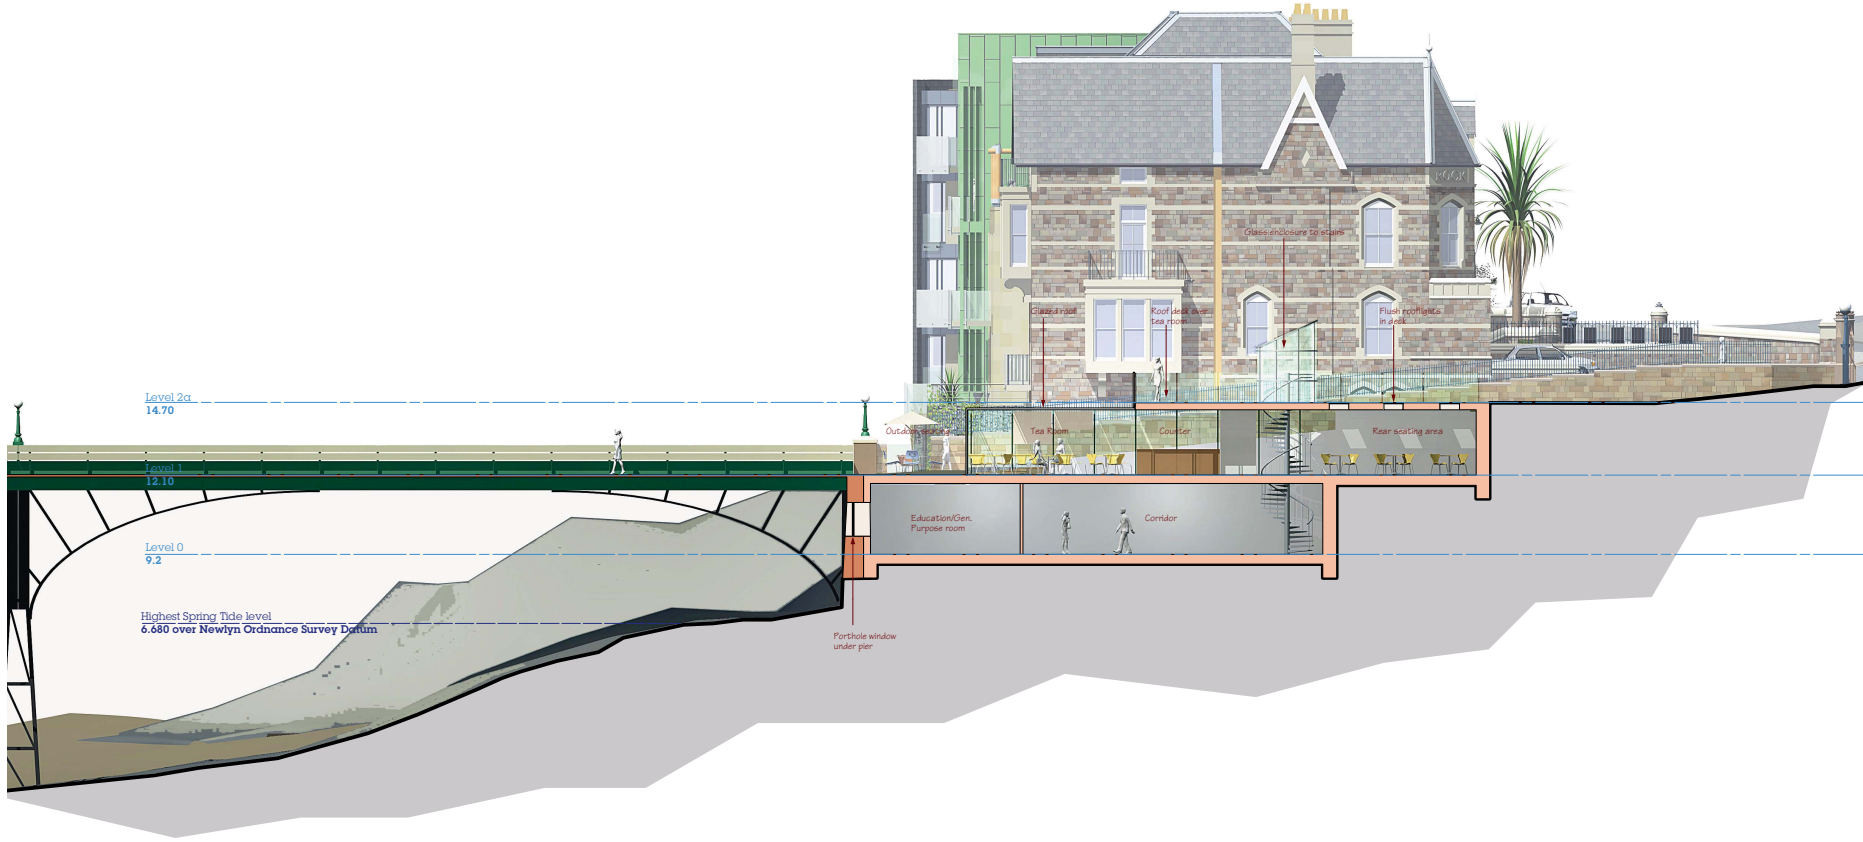

Section AA
Proposed redevelopment of Royal Pier Hotel shown in background.

Rev.	Date	Appr.	Revision Notes

Rev. Issue date Issued to whom & how



Project Title
**Proposed Visitor Facilities
Clevedon Pier
Clevedon**

Drawing Title
**Section AA
Proposed**

Drawing No.
3064_PA_062